


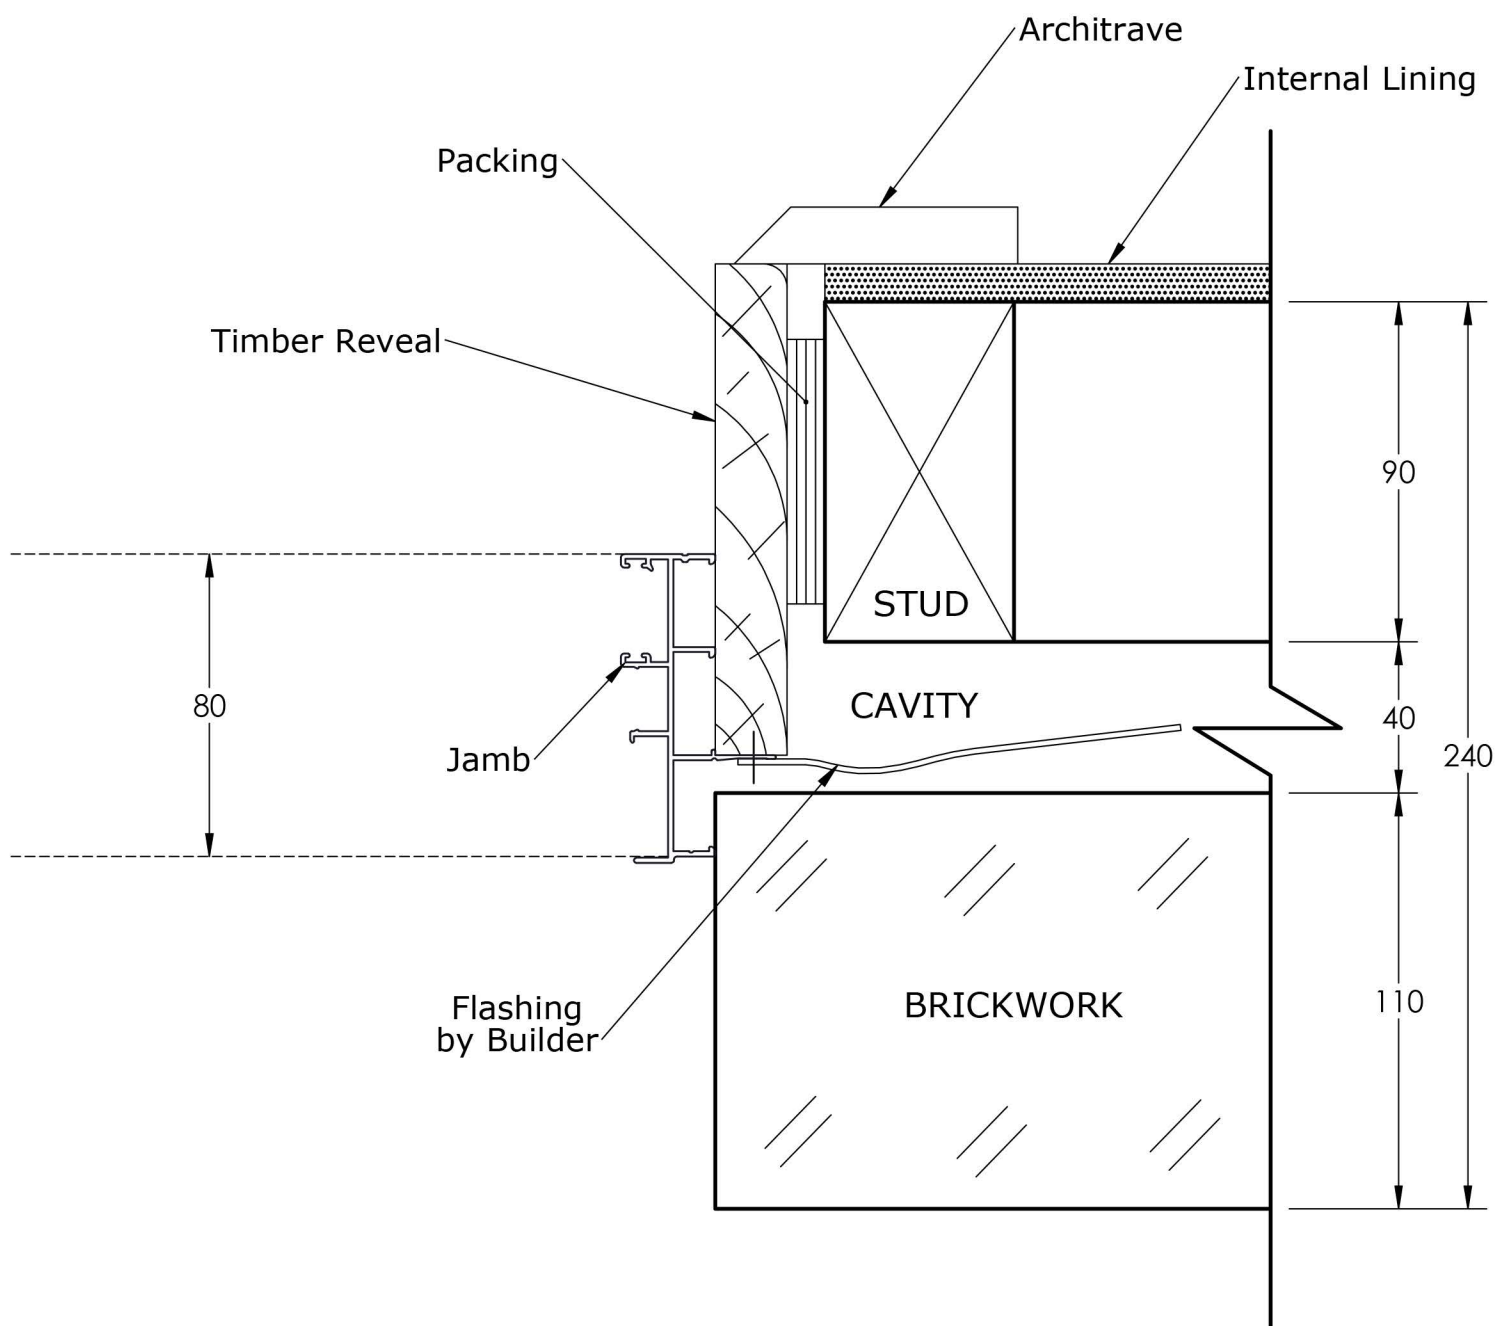

SOUTHERN STAR WINDOWS


BRICK VENEER (ASD100 JAMB DETAIL)





SOUTHERN STAR WINDOWS


BRICK VENEER (ASD100 HEAD / SILL DETAIL)

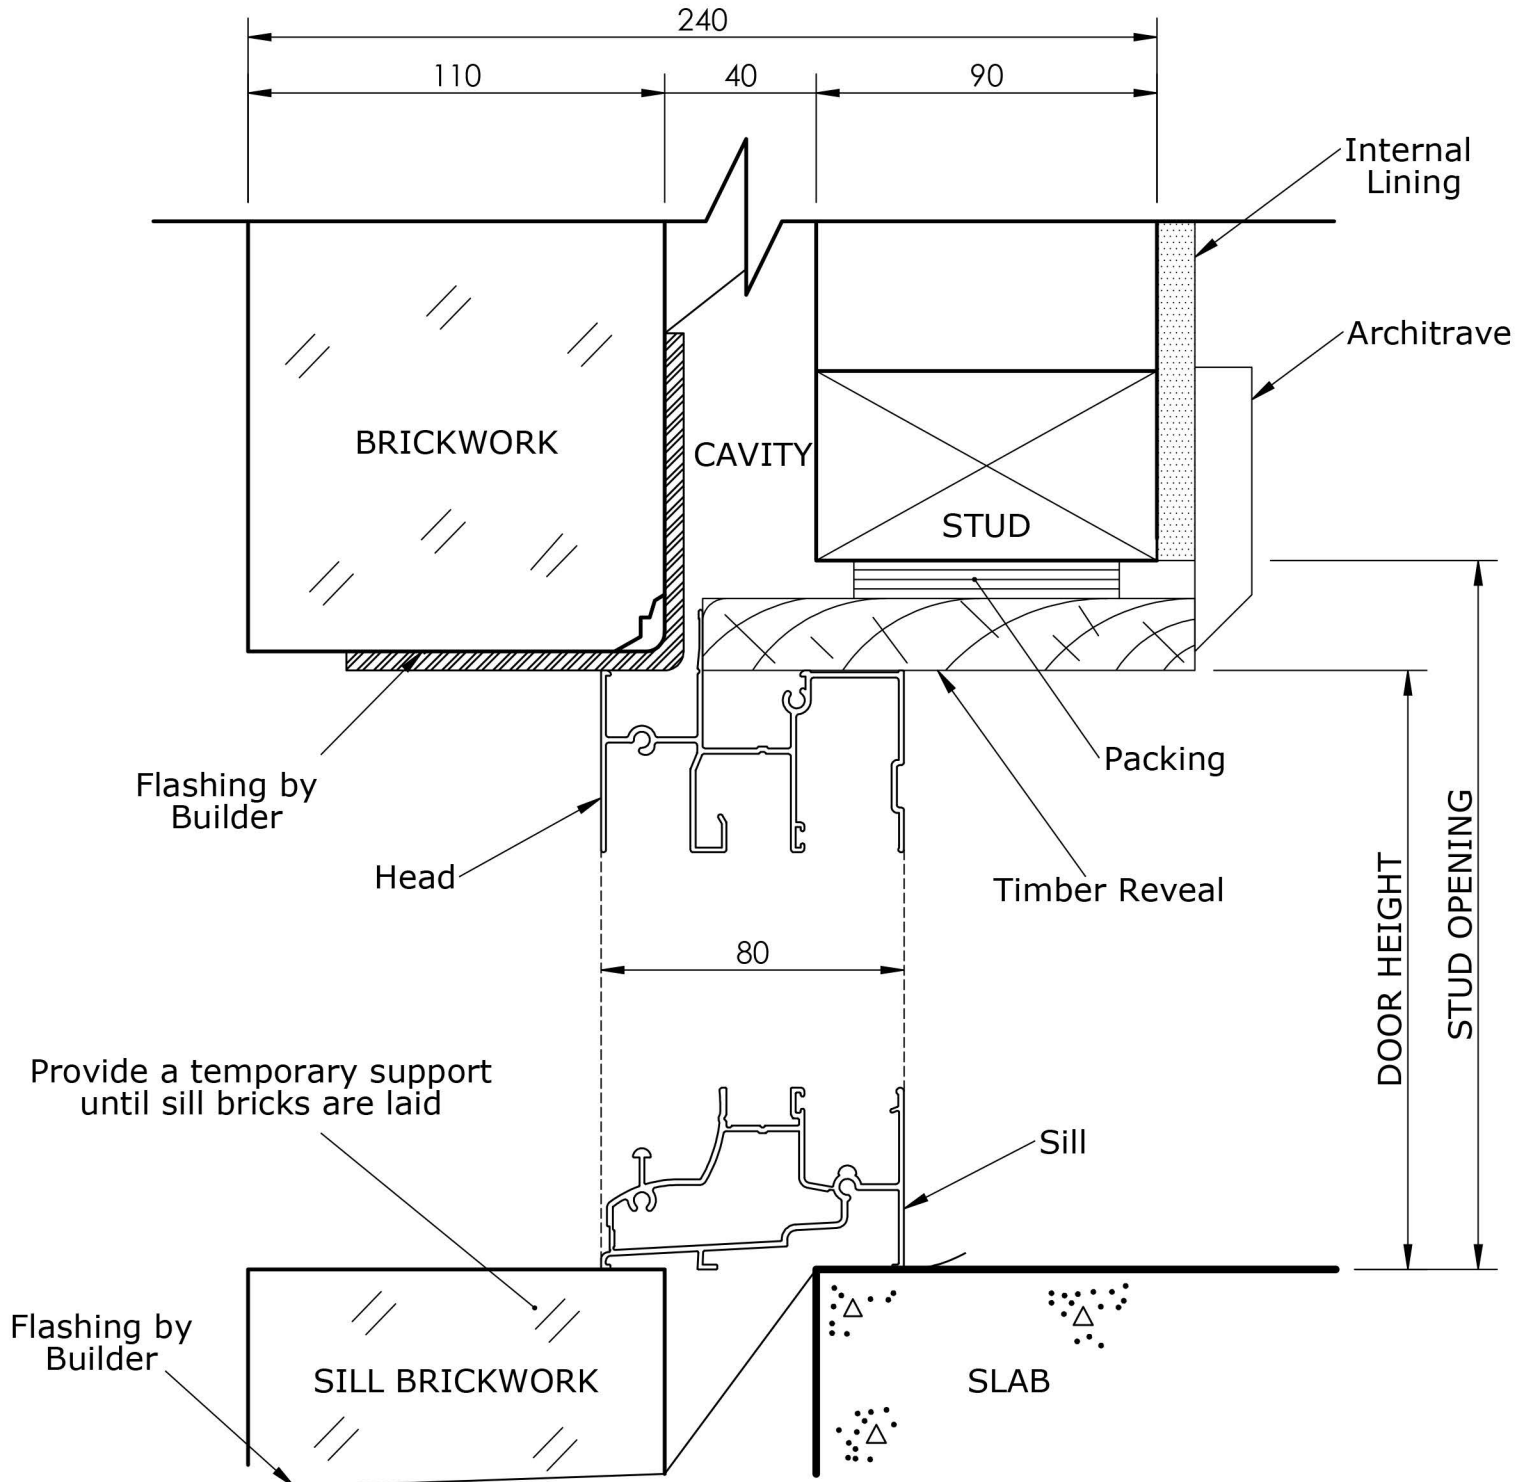



SOUTHERN STAR WINDOWS


CLADDING (ASD100 JAMB DETAIL)

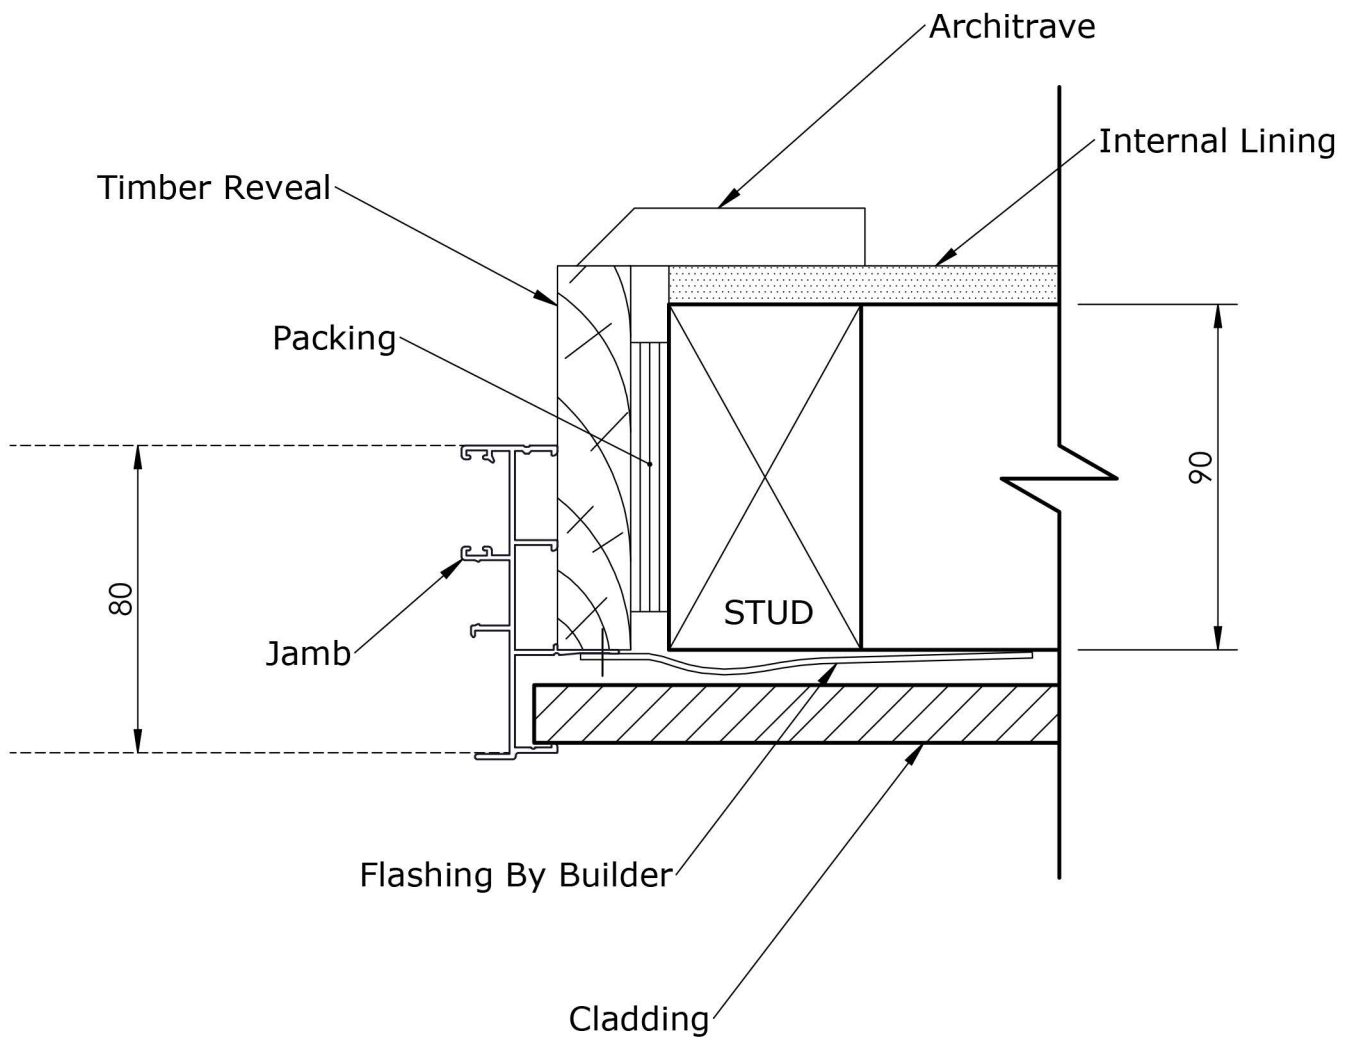



SOUTHERN STAR WINDOWS


CLADDING (ASD100 HEAD DETAIL - EAVES OVER DOOR)

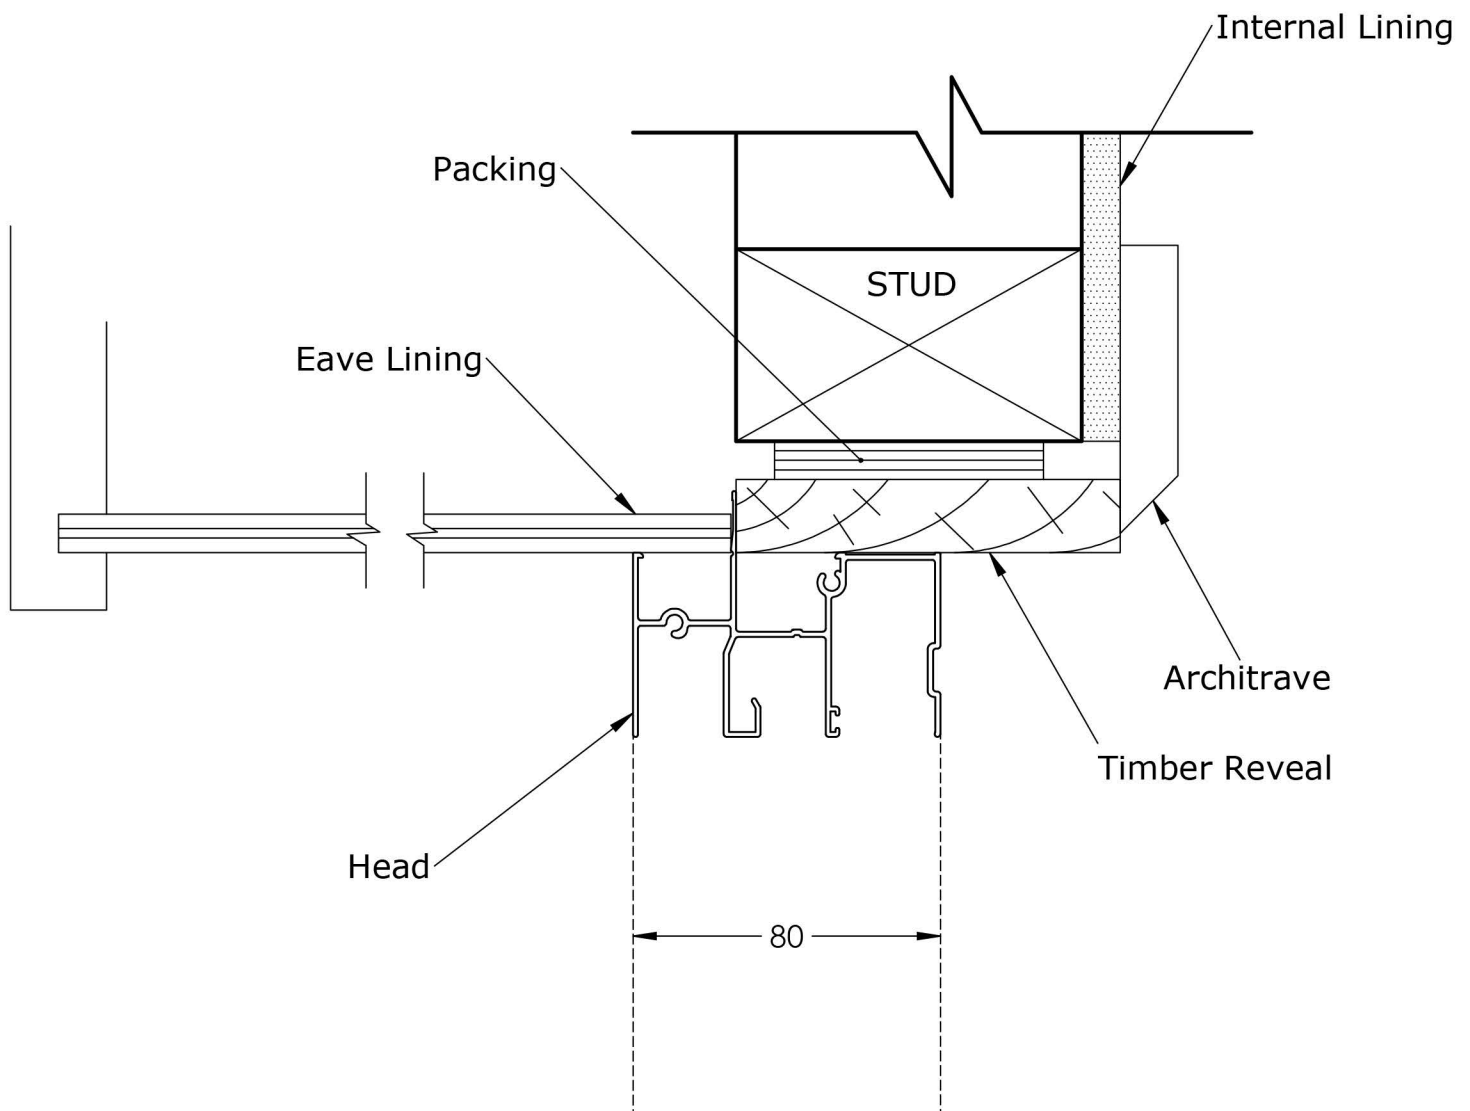



SOUTHERN STAR WINDOWS


CLADDING (ASD100 HEAD / SILL DETAIL)

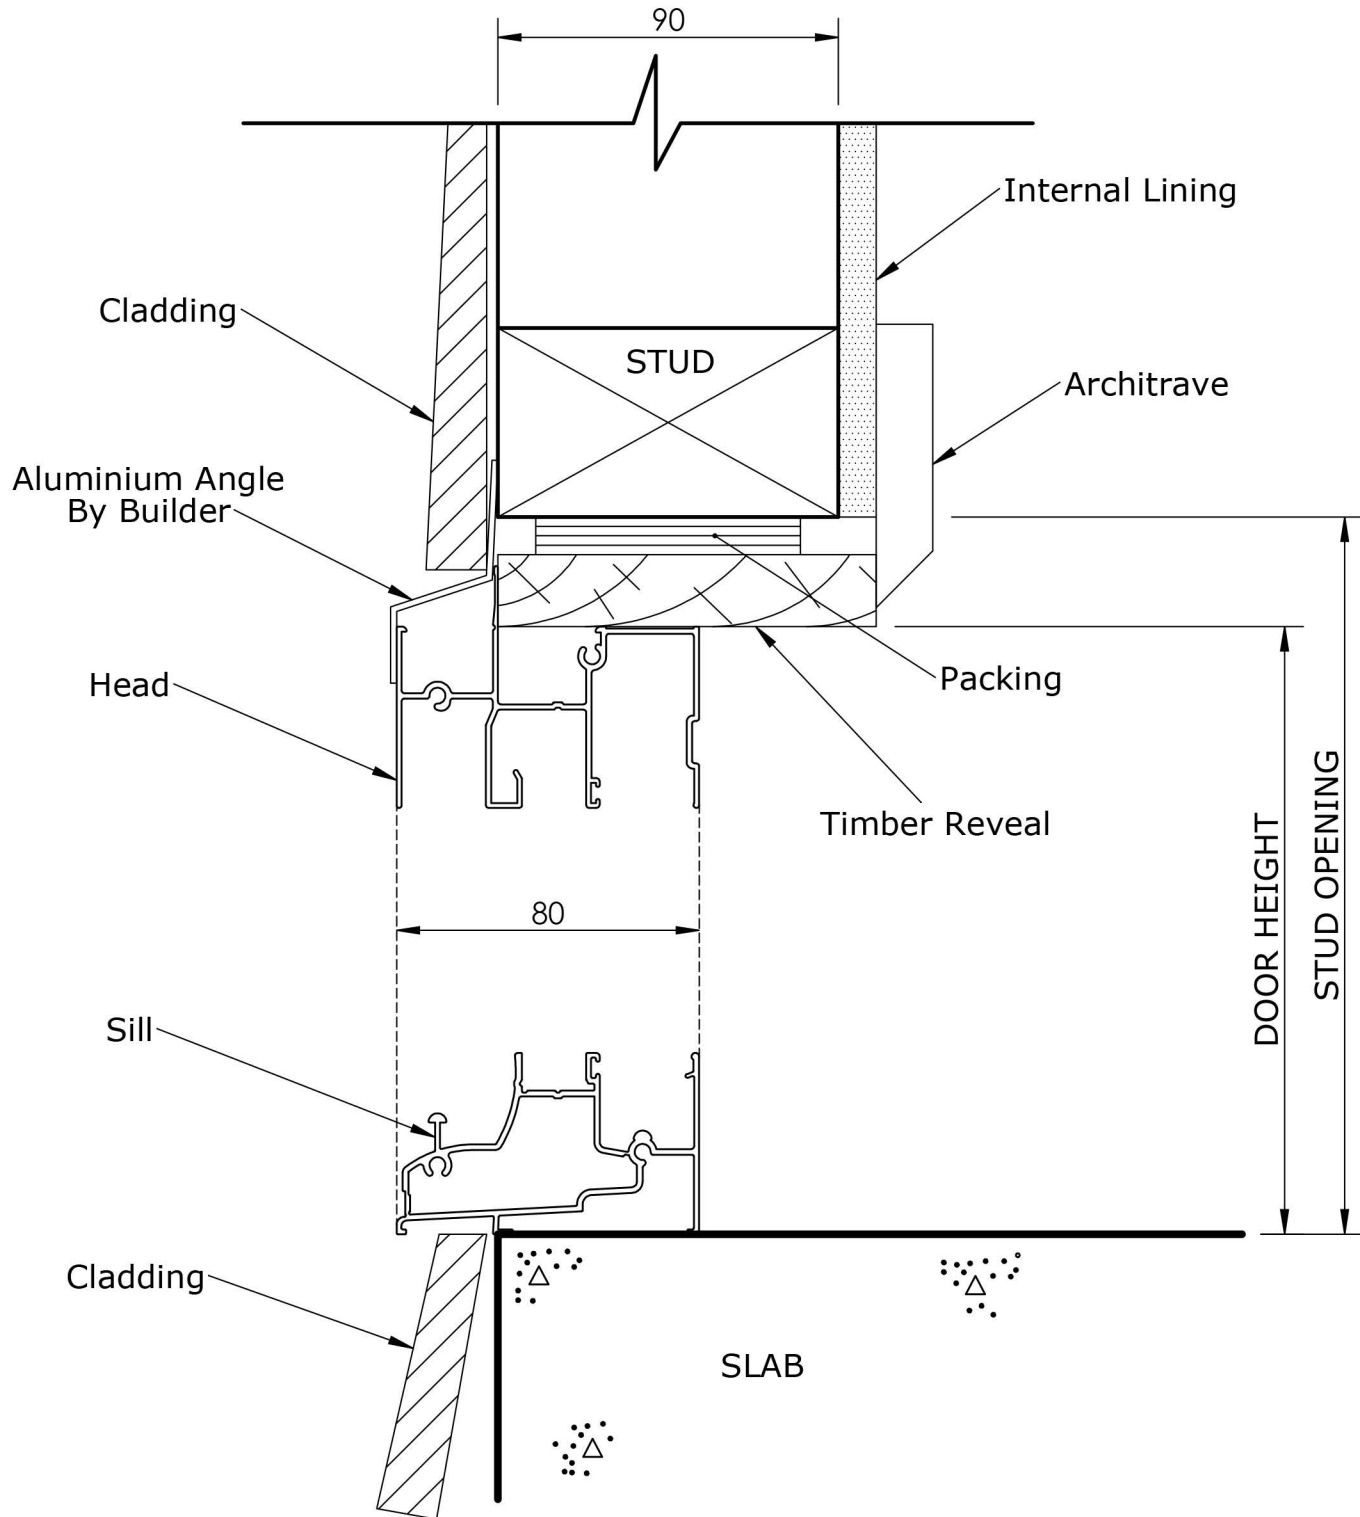



SOUTHERN STAR WINDOWS

CAVITY BRICKWORK (ASD100 HEAD / SILL DETAIL - WALL OVER DOOR)

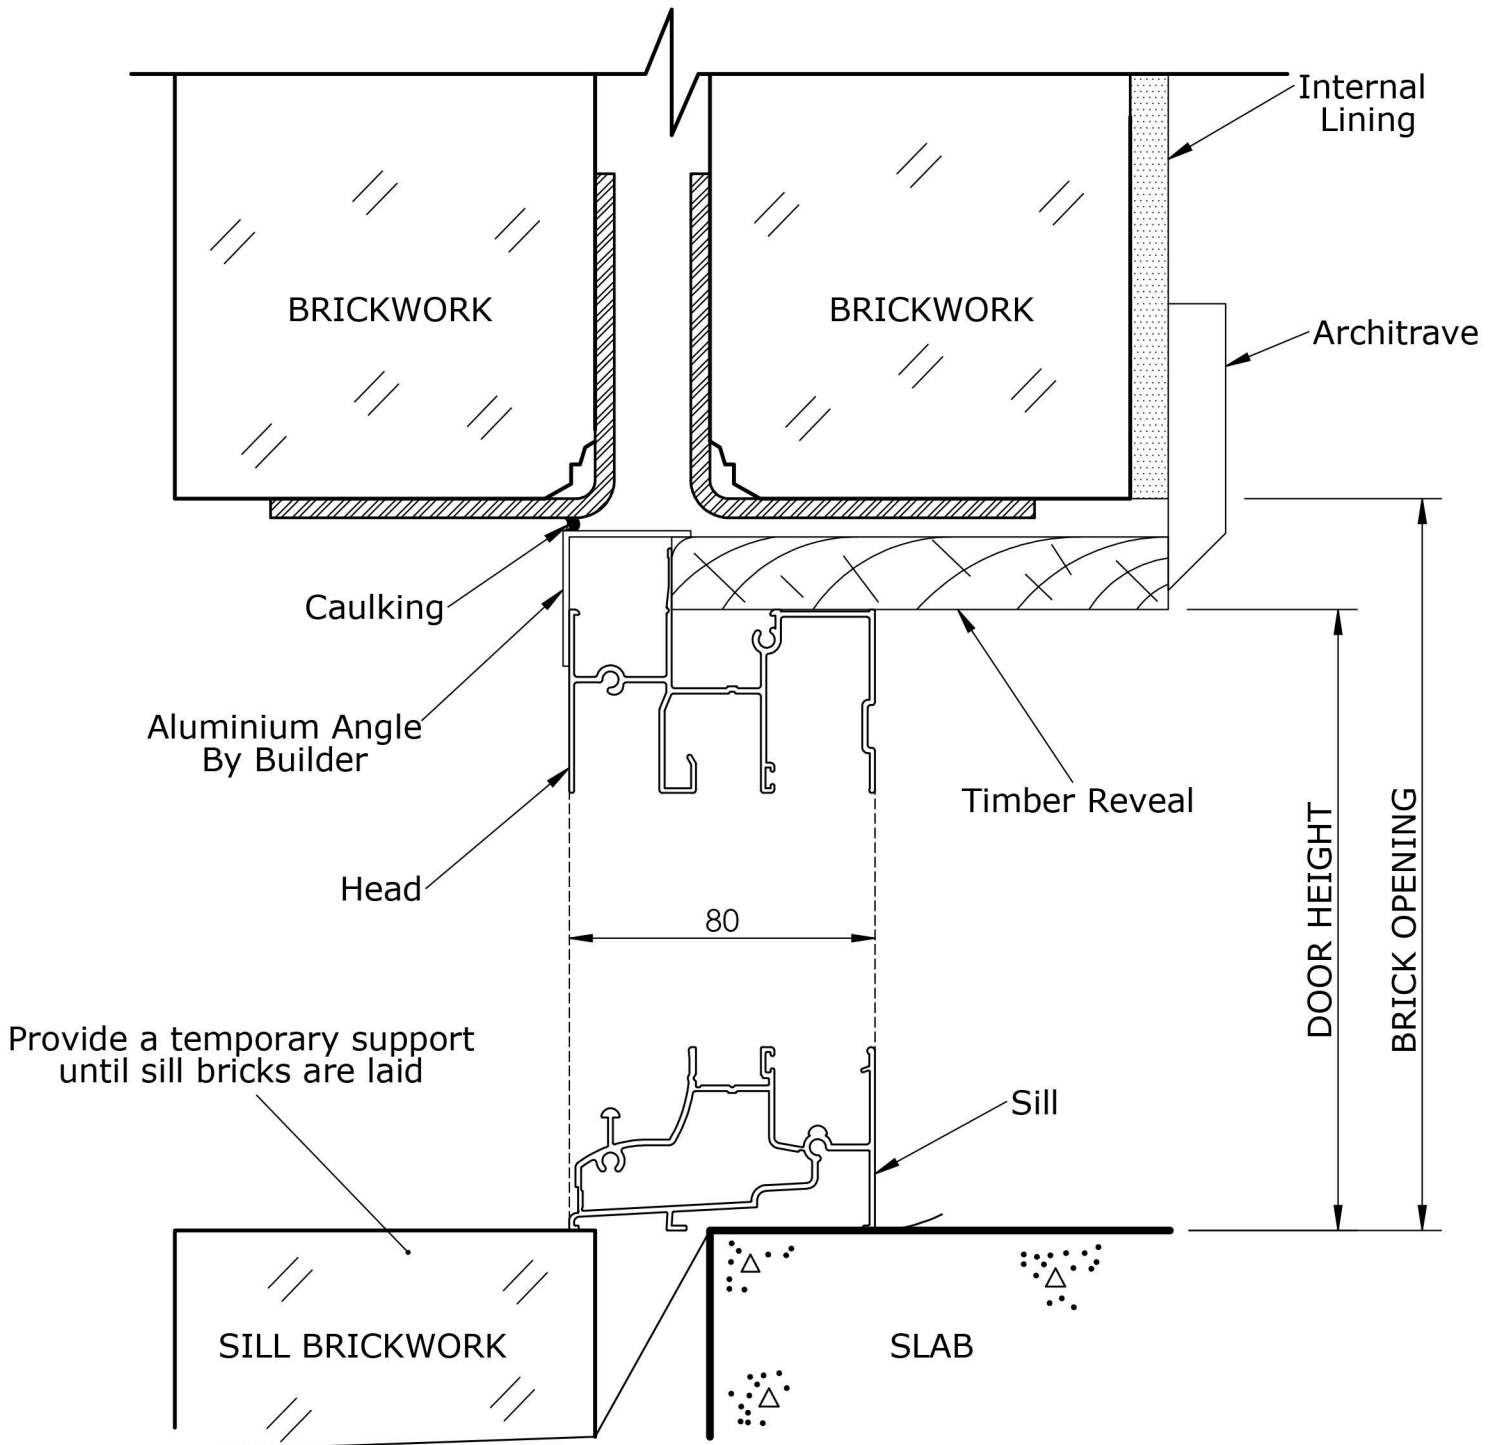



SOUTHERN STAR WINDOWS

CAVITY BRICKWORK (ASD100 JAMB DETAIL)

